


REVISIONS	BY

FREELAND and KAUFFMAN, INC.
 Engineers & Landscape Architects
 209 West Stone Avenue
 Greenville, South Carolina 29609
 864-233-5497
 Fax 864-233-8915

BRIGHT-MEYERS EXCESS PROP.
UNION CITY, GEORGIA
 BRIGHT - MEYERS
 DEVELOPMENT CORP.
 300 W. WELCA RD. BUILDING TWO, SUITE 300
 ATLANTA, GEORGIA 30344
 PH: 404-525-8888
 FAX: 404-525-8889

DRAWN	JGR
CHECKED	MR
DATE	04/26/06
SCALE	H=O
JOB No.	06.0NB
DRAWING	
OF	SHEETS

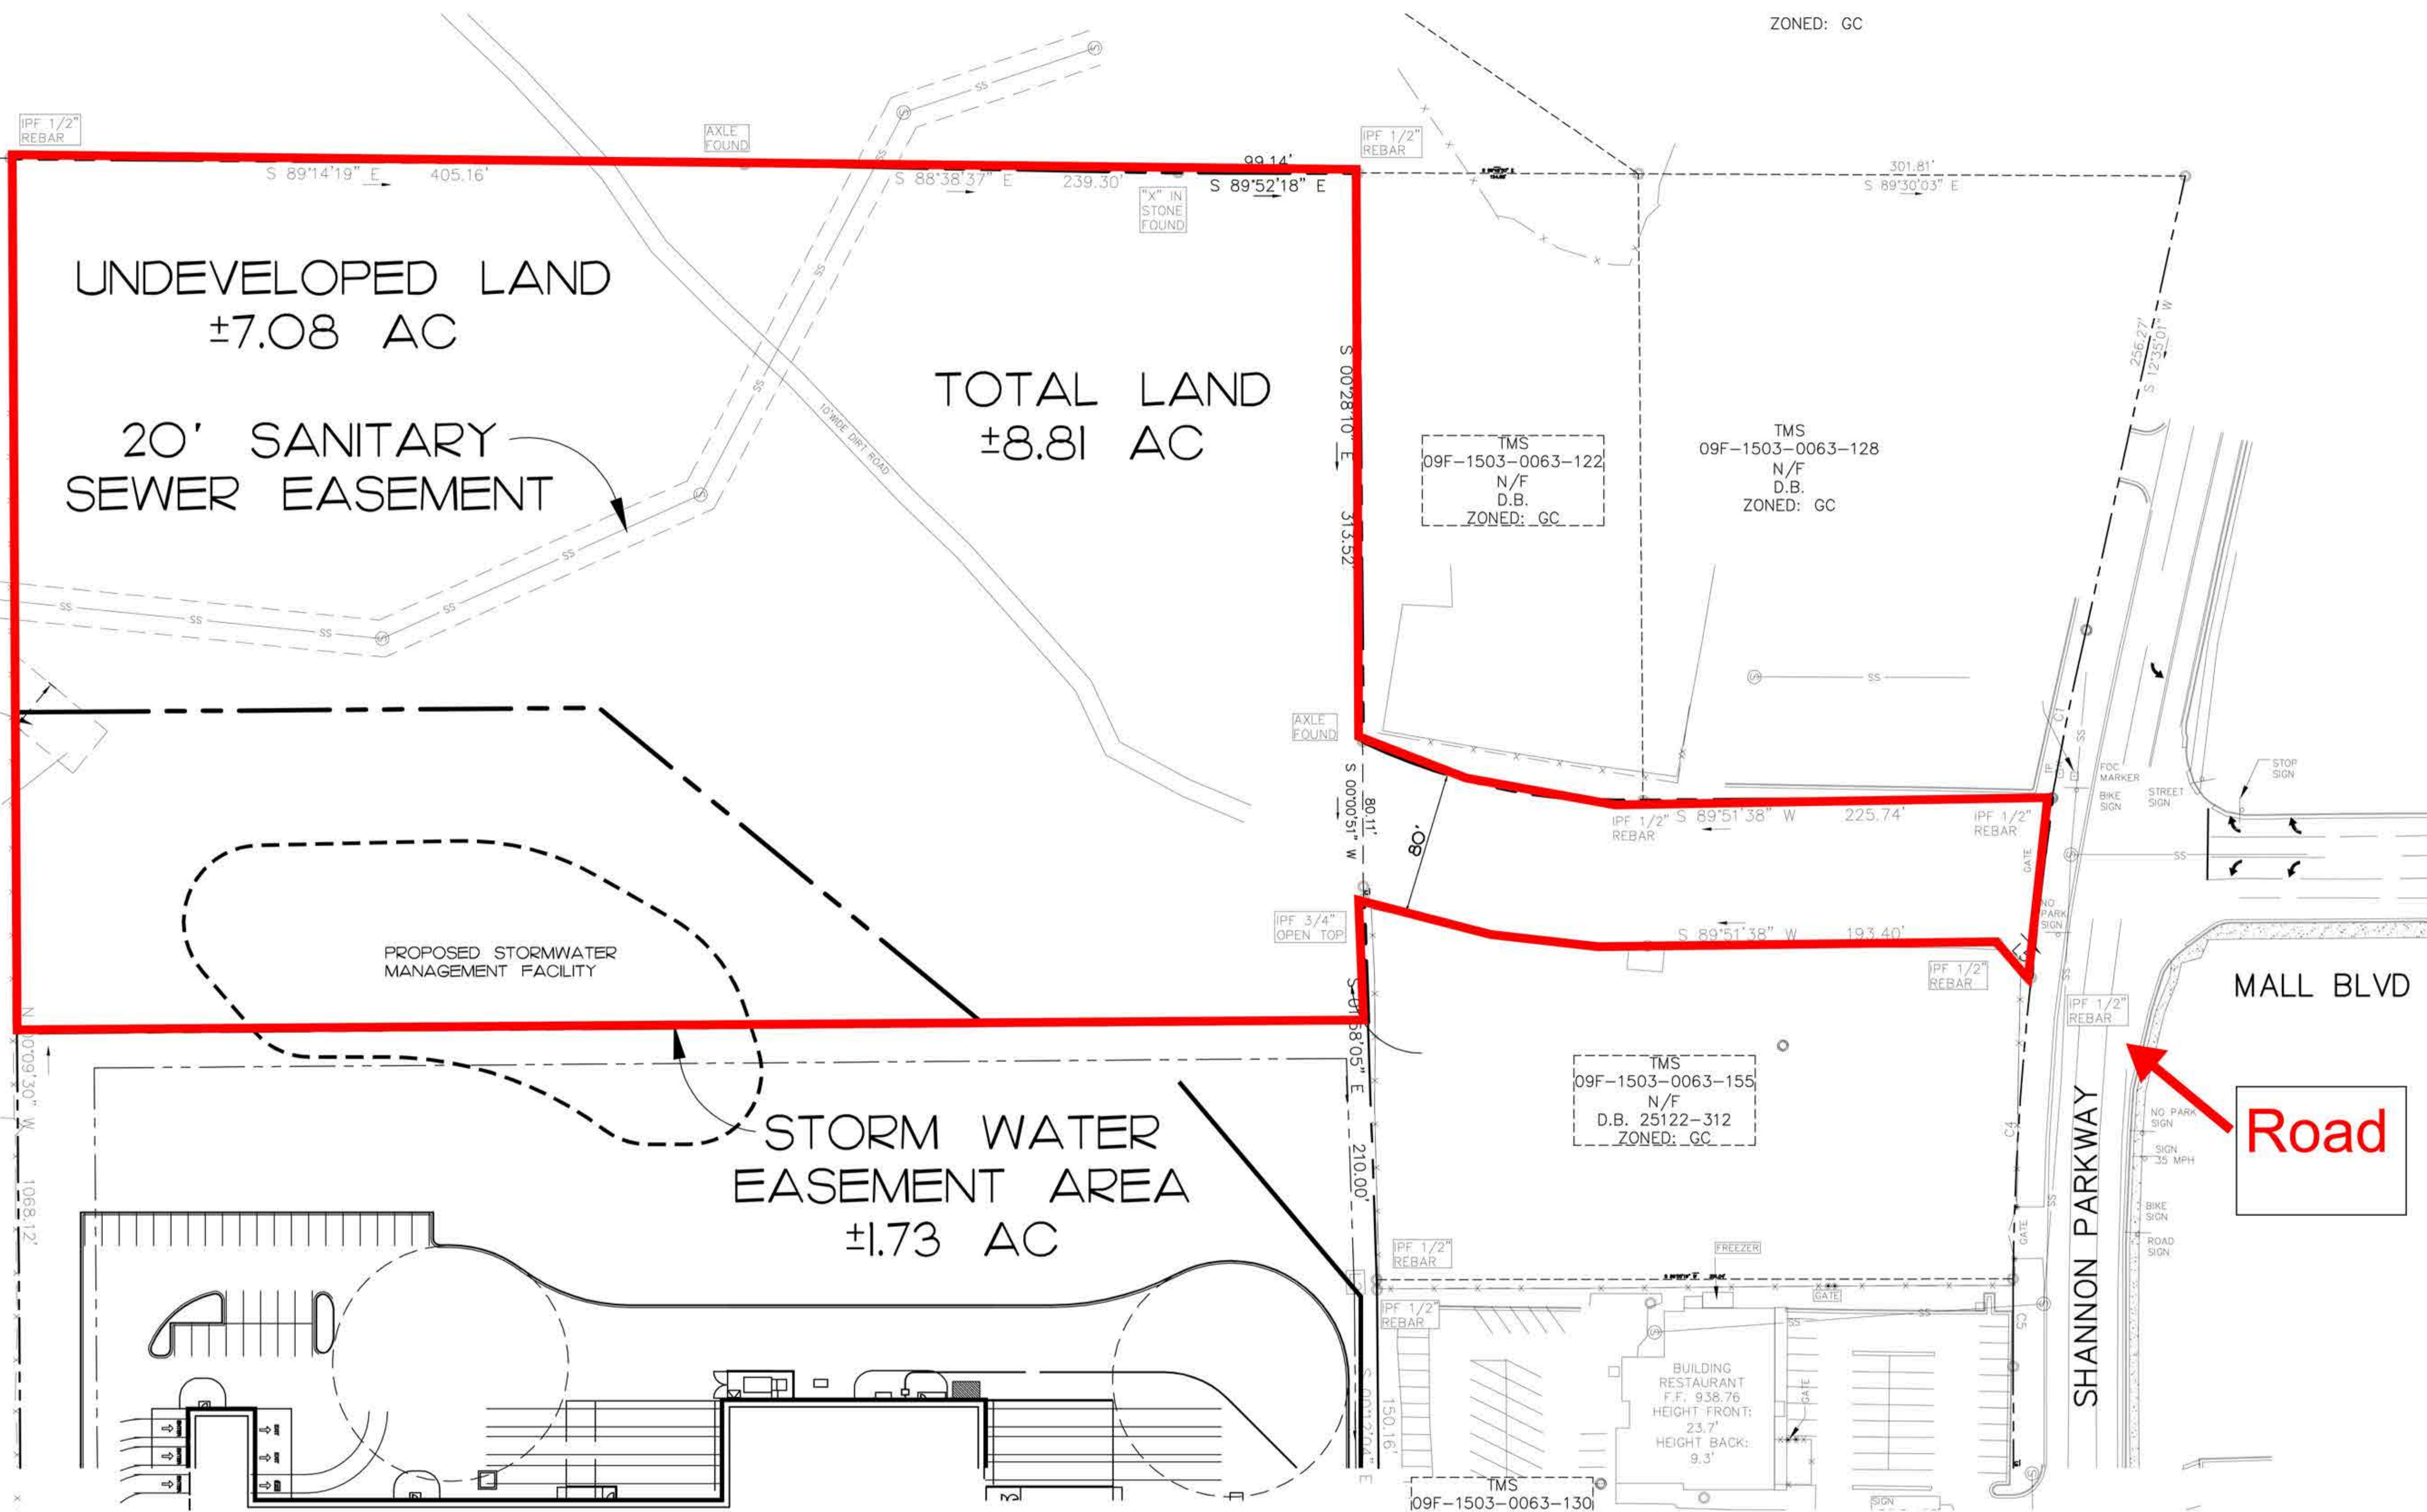

BOUNDARY PLAN

